




DETAIL A  
SCALE 1 : 10

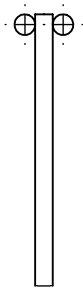

DETAIL C  
SCALE 1 : 2

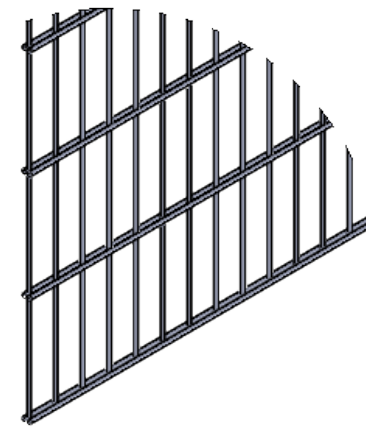


DETAIL B  
SCALE 1 : 10

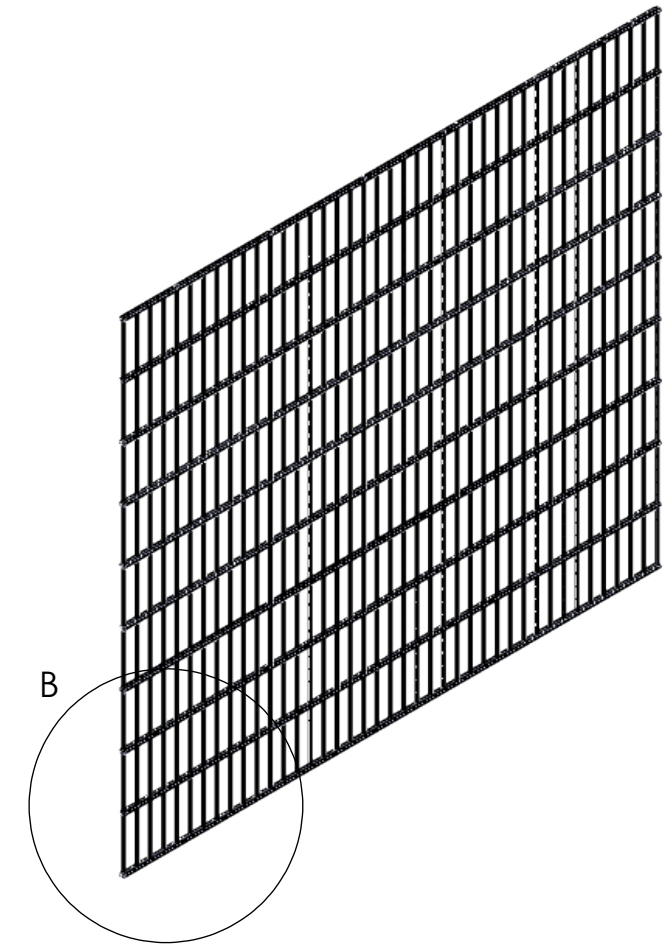

B


A

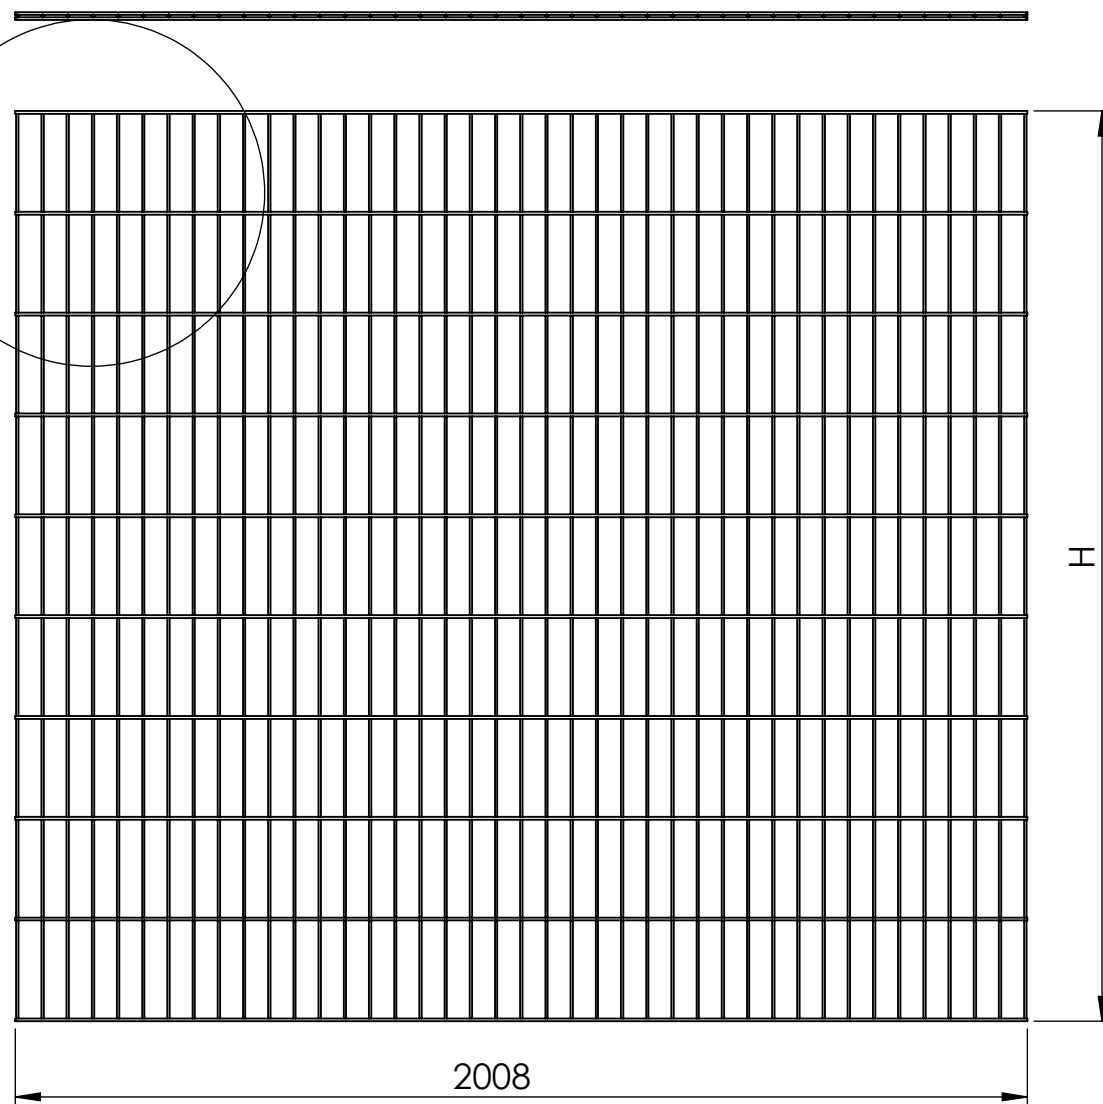

2008

H

C

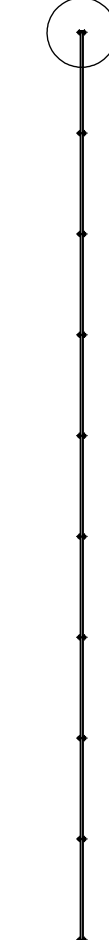


Name	Height (H)	vert. wires	horizont. wires
2D 6-5-6 600	600	41	8
2D 6-5-6 800	800	41	10
2D 6-5-6 1000	1000	41	12
2D 6-5-6 1200	1200	41	14
2D 6-5-6 1400	1400	41	16
2D 6-5-6 1600	1600	41	18
2D 6-5-6 1800	1800	41	20
2D 6-5-6 2000	2000	41	22
2D 6-5-6 2200	2200	41	24
2D 6-5-6 2400	2400	41	26
2D 6-5-6 3000	3000	41	32

**VAN MERKSTEIJN**  
FENCES  
Bedrijvenpark Twente 237  
7602 KJ Almelo  
This document is confidential.  
All rights reserved.  
Van Merksteijn Fences - Netherlands BV.

Drawing name:  
(01-05)  
2D Ø6-5-6  
zonder oversteek  
M50x200 L2000

Tolerances acc. technical datasheet

REV. 1	Sheet 1
Date: 26-04-2017	
Form. A3	Sheets 1
AvdW	

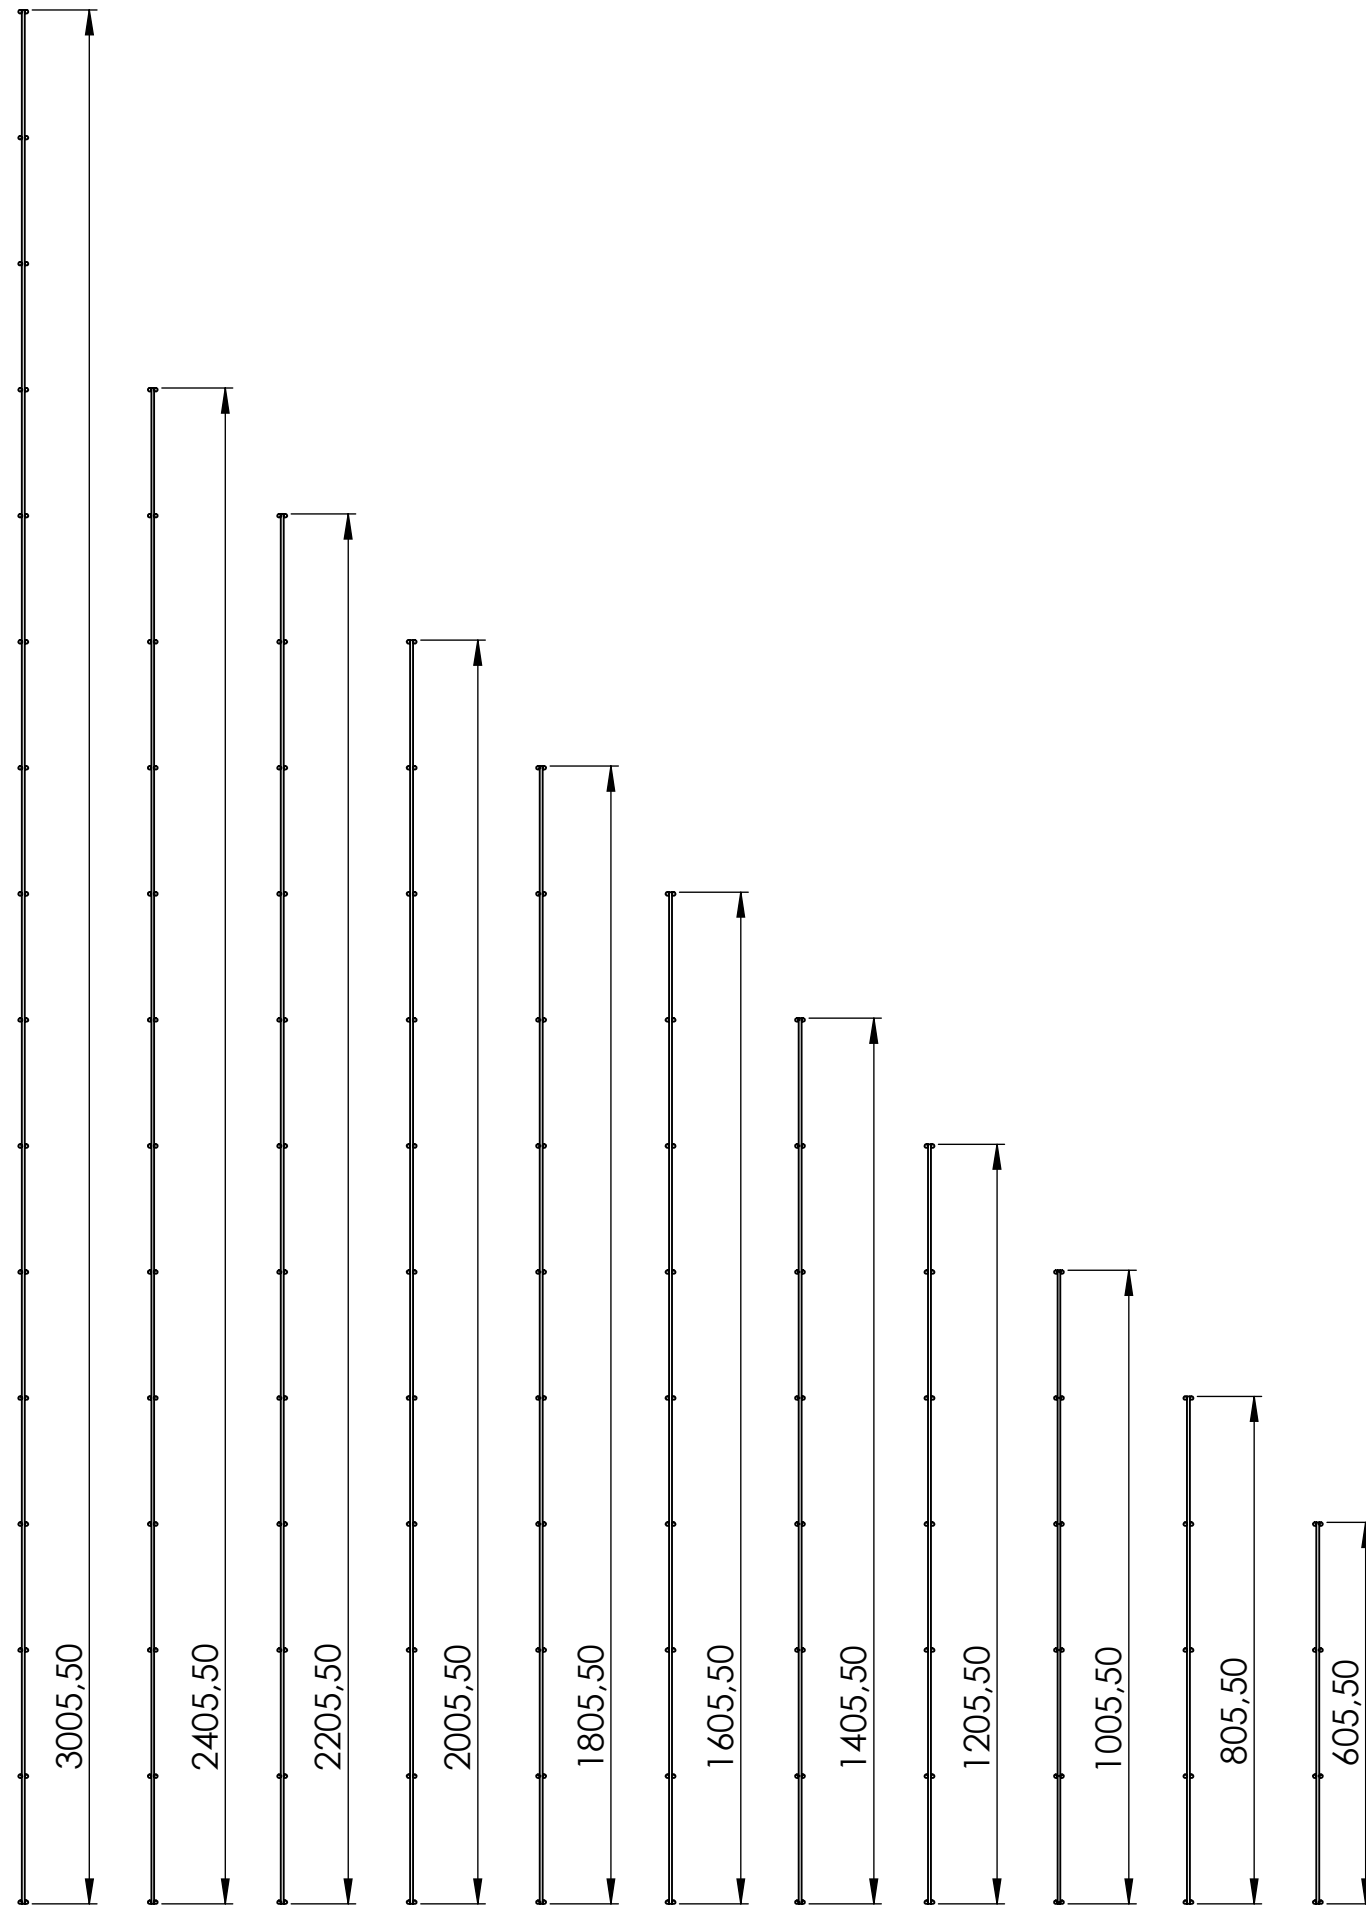

  
 Bedrijvenpark Twente 237  
 7602 KJ Almelo  
 This document is confidential.  
 All rights reserved.  
 Van Merksteijn Fences - Netherlands BV.

Drawing name:  
 (01-05)  
 2D Ø6-5-6  
 Zonderoversteek  
 M50x200 L2000  
 Tolerances acc. technical datasheet

REV. 1	Sheet 1
Date: 26-04-2017	Sheets 1
Form. A3	
AvdW	