






DETAIL A
SCALE 1 : 10

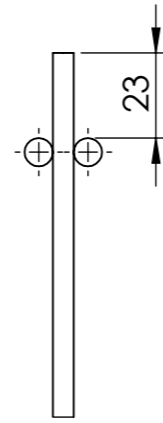

DETAIL C
SCALE 1 : 2

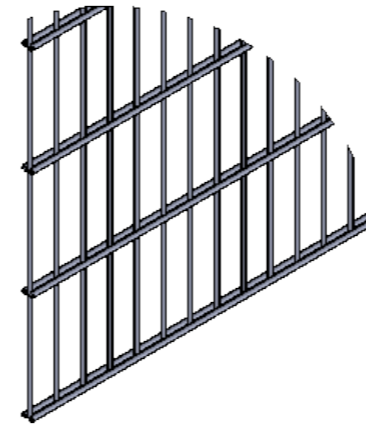

DETAIL B
SCALE 1 : 10

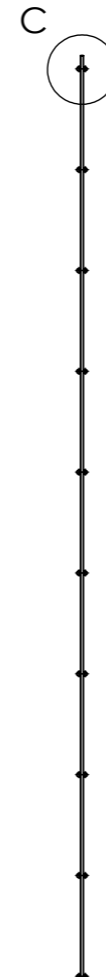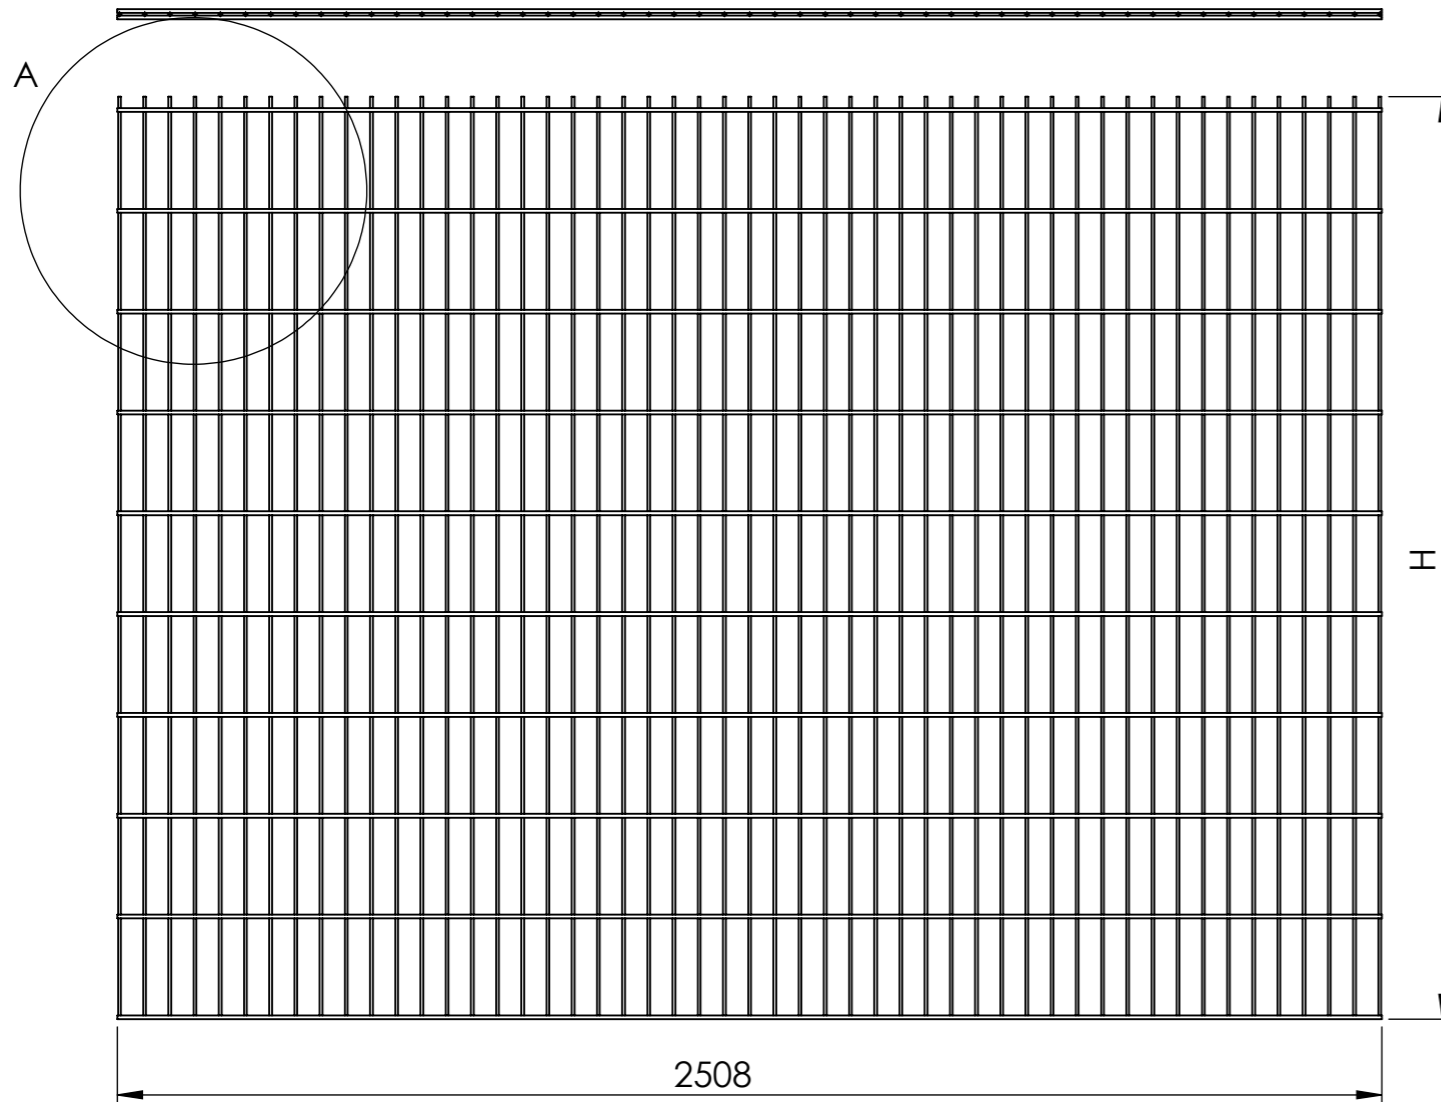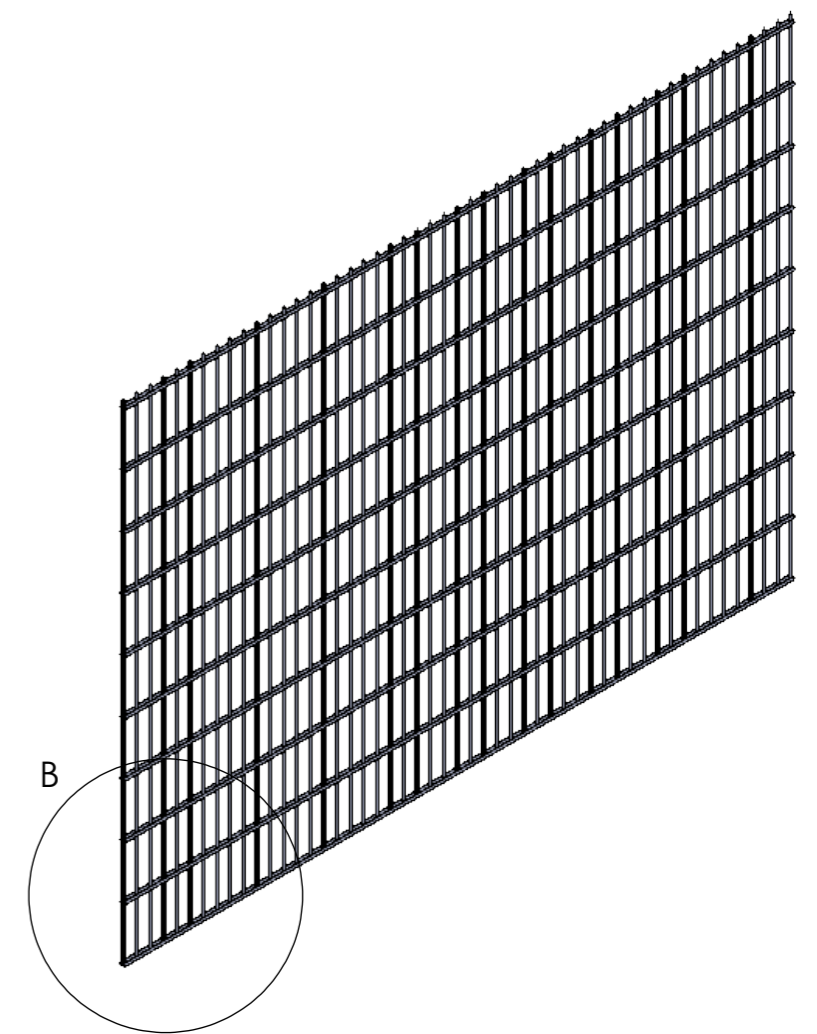


Name	Height (H)	vert. wires	horizont. wires
2D 8-6-8 630	630	51	8
2D 8-6-8 830	830	51	10
2D 8-6-8 1030	1030	51	12
2D 8-6-8 1230	1230	51	14
2D 8-6-8 1430	1430	51	16
2D 8-6-8 1630	1630	51	18
2D 8-6-8 1830	1830	51	20
2D 8-6-8 2030	2030	51	22
2D 8-6-8 2230	2230	51	24
2D 8-6-8 2430	2430	51	26
2D 8-6-8 3030	3030	51	32


VAN MERKSTEIJN
FENCES
Bedrijvenpark Twente 237
7602 KJ Almelo
This document is confidential.
All rights reserved.
Van Merksteijn Fences - Netherlands BV.

Drawing name:
(02-03)
2D Ø8-6-8
M50x200 L2500

Tolerances acc. technical datasheet

REV. 3	Sheet 1
Date: 21-10-2016	
Form. A3	Sheets 1
AvdW	

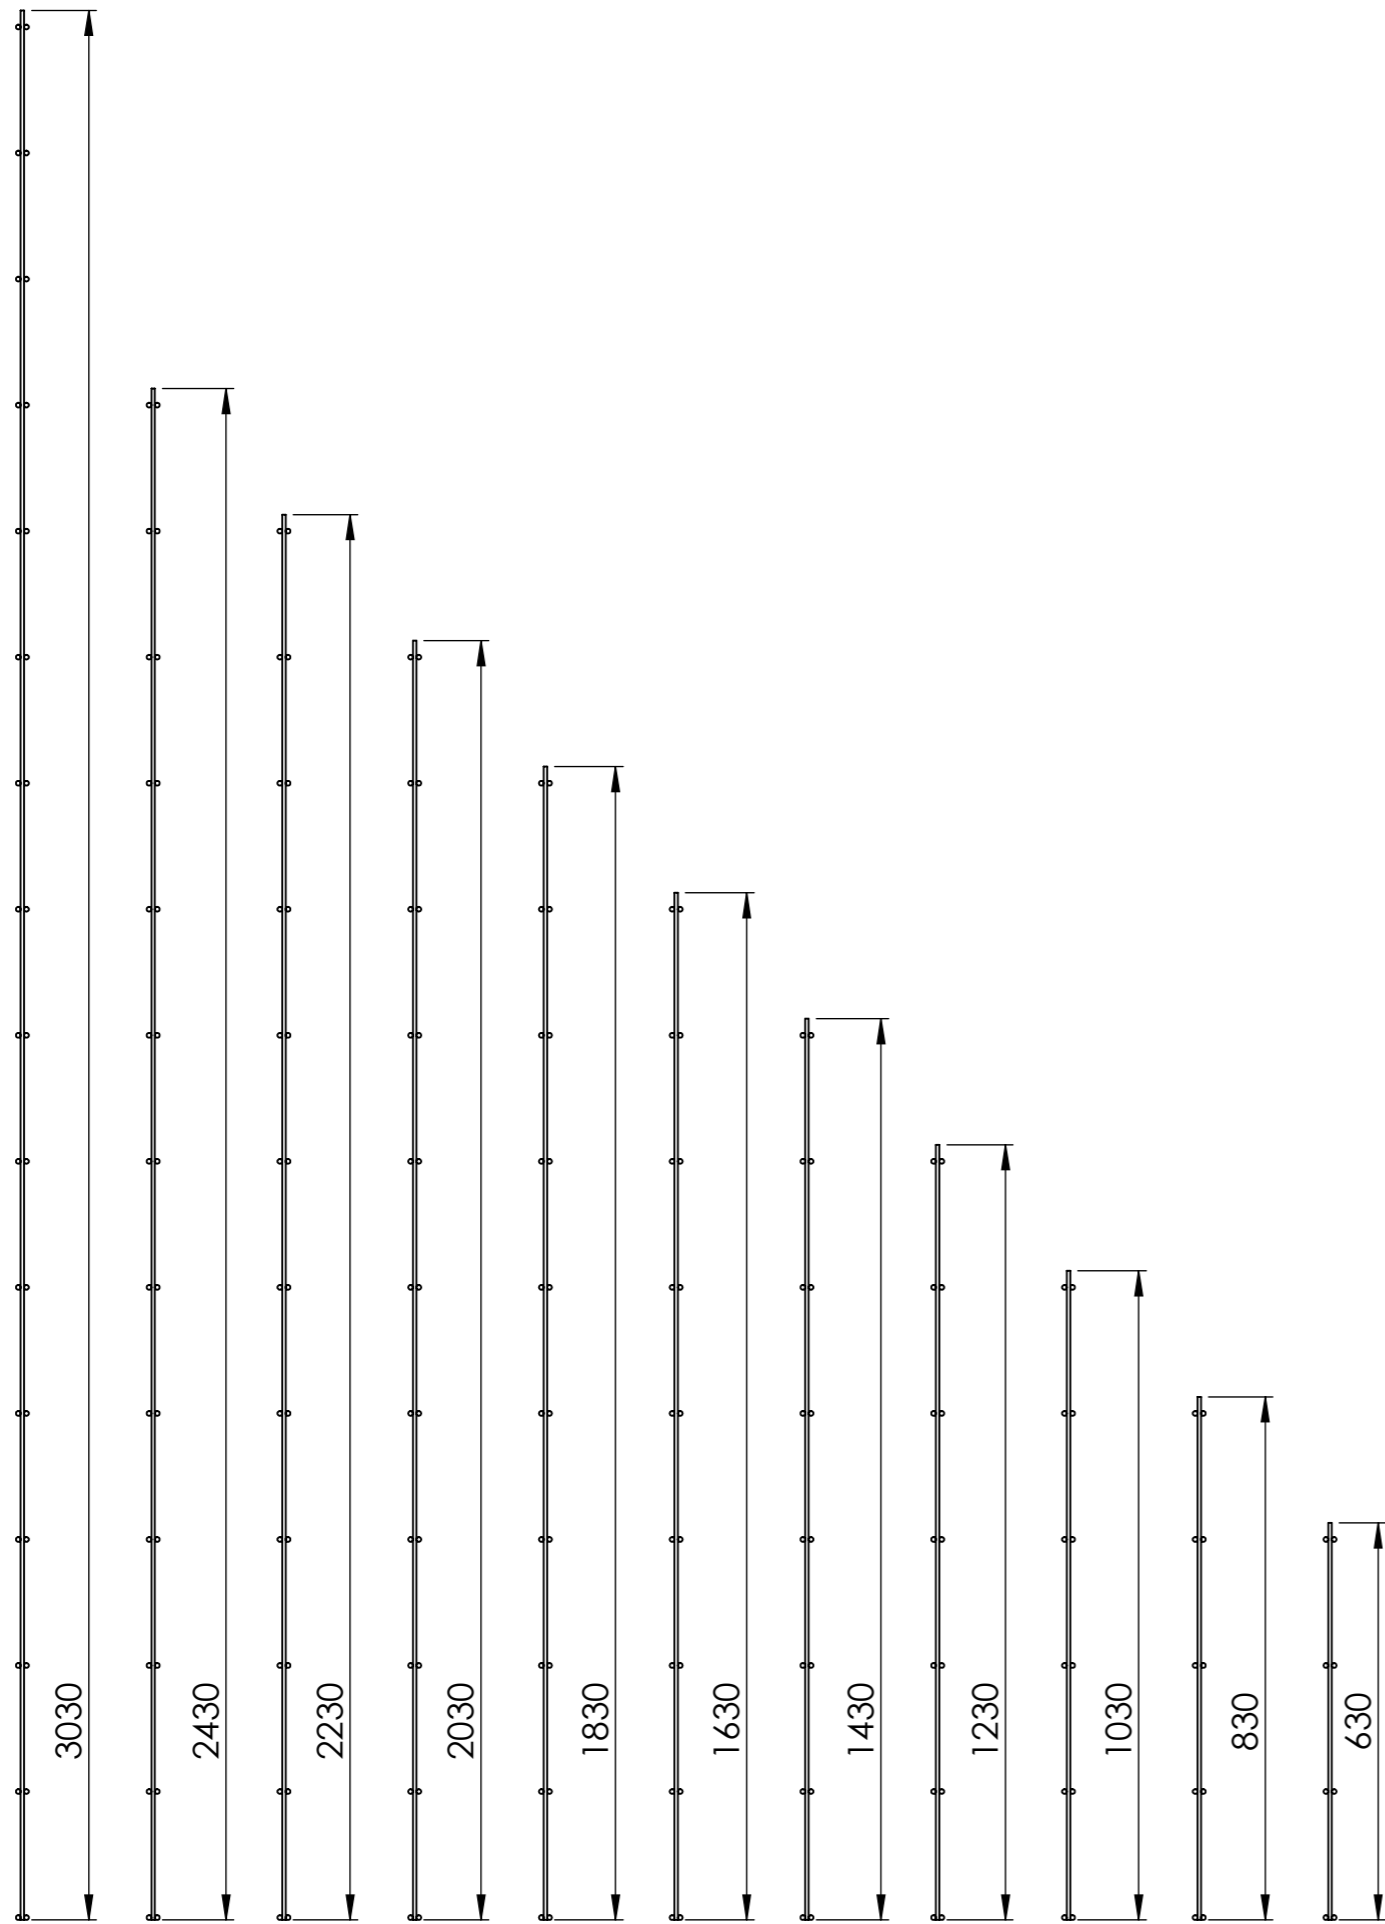


VAN MERKSTEIJN
 FENCES
 Bedrijvenpark Twente 237
 7602 KJ Almelo
 This document is confidential.
 All rights reserved.
 Van Merksteijn Fences - Netherlands BV.

Drawing name:
 (02-03)
 2D Ø8-6-8
 M50x200 L2500

REV. 3	Sheet 1
Date: 21-10-2016	
Form. A3	Sheets 1
Tolerances acc. technical datasheet	
AvdW	